


5000 MT GOLD STORE = TOP VIEW

COLD STORAGE Capacity as per 120 CFT/ Ton

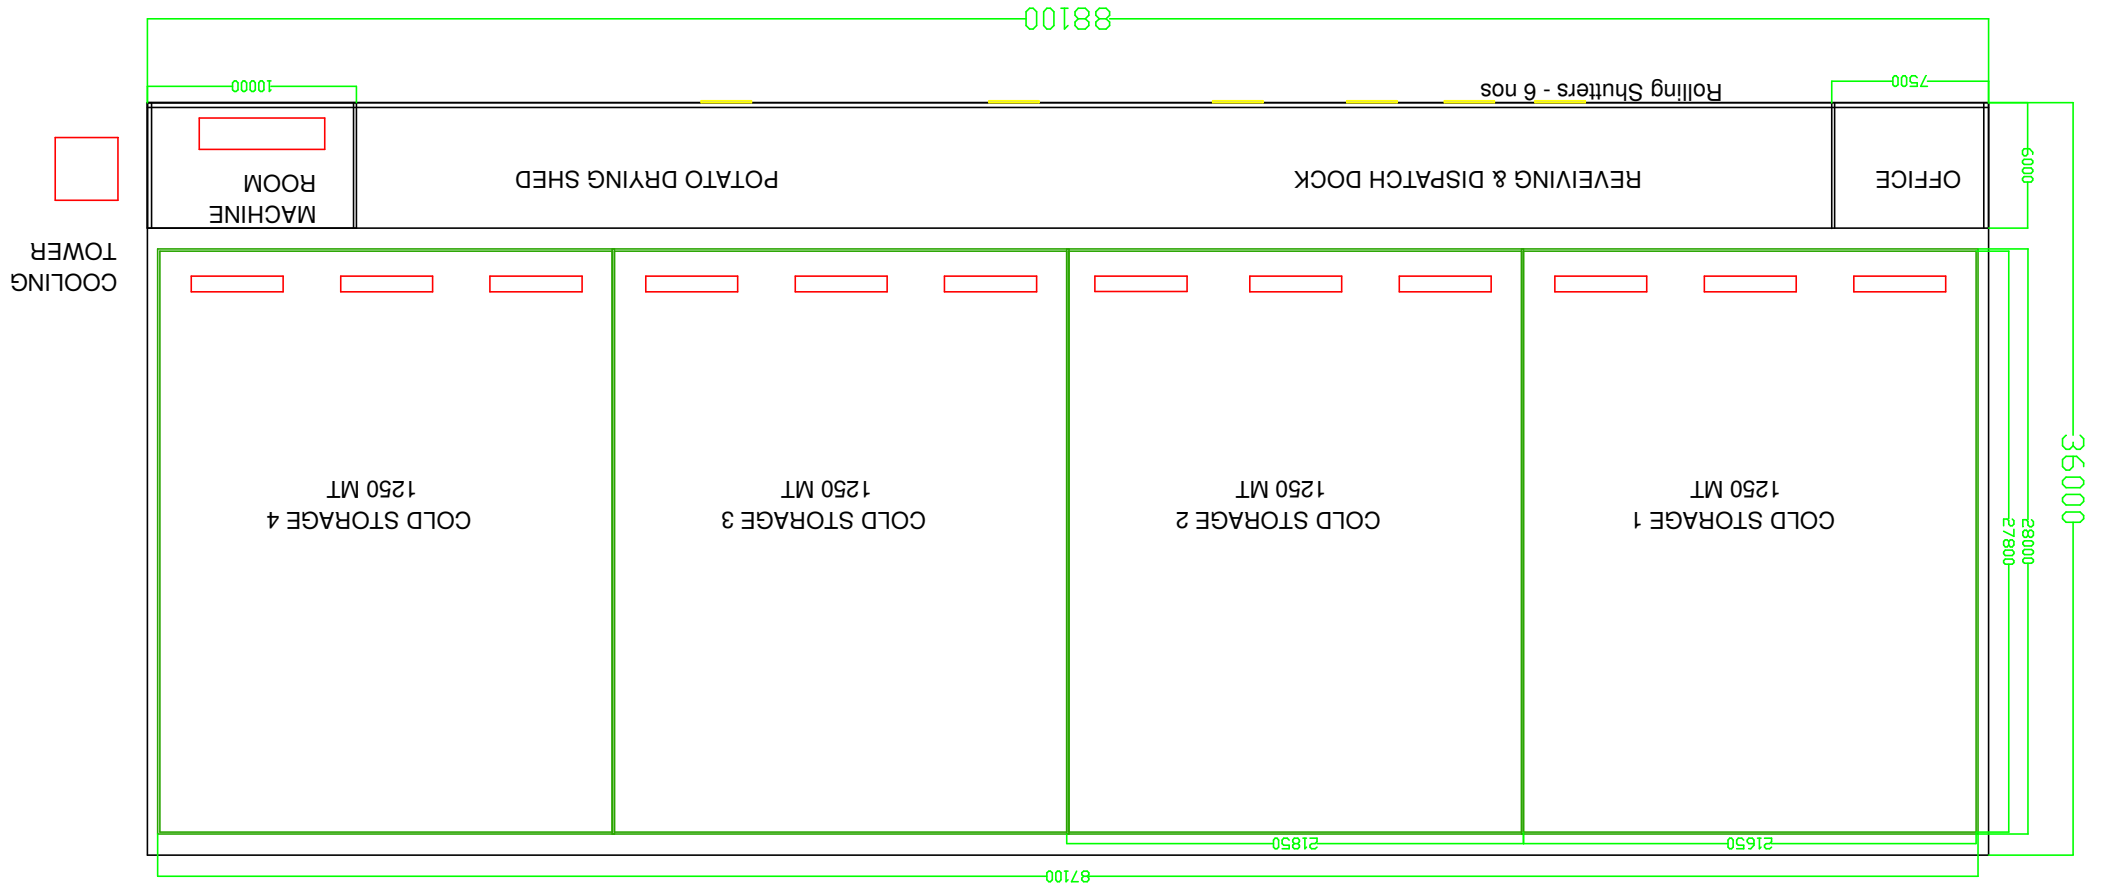

COOLING TOWER

5000 MT COLD STORE = TOP VIEW
BIN AND RACK DESIGN

